




MASTER PLAN

EXISTING BUILDING OF SHREE GAVISIDDHESHWARA DEGREE COLLEGE KOPPAL

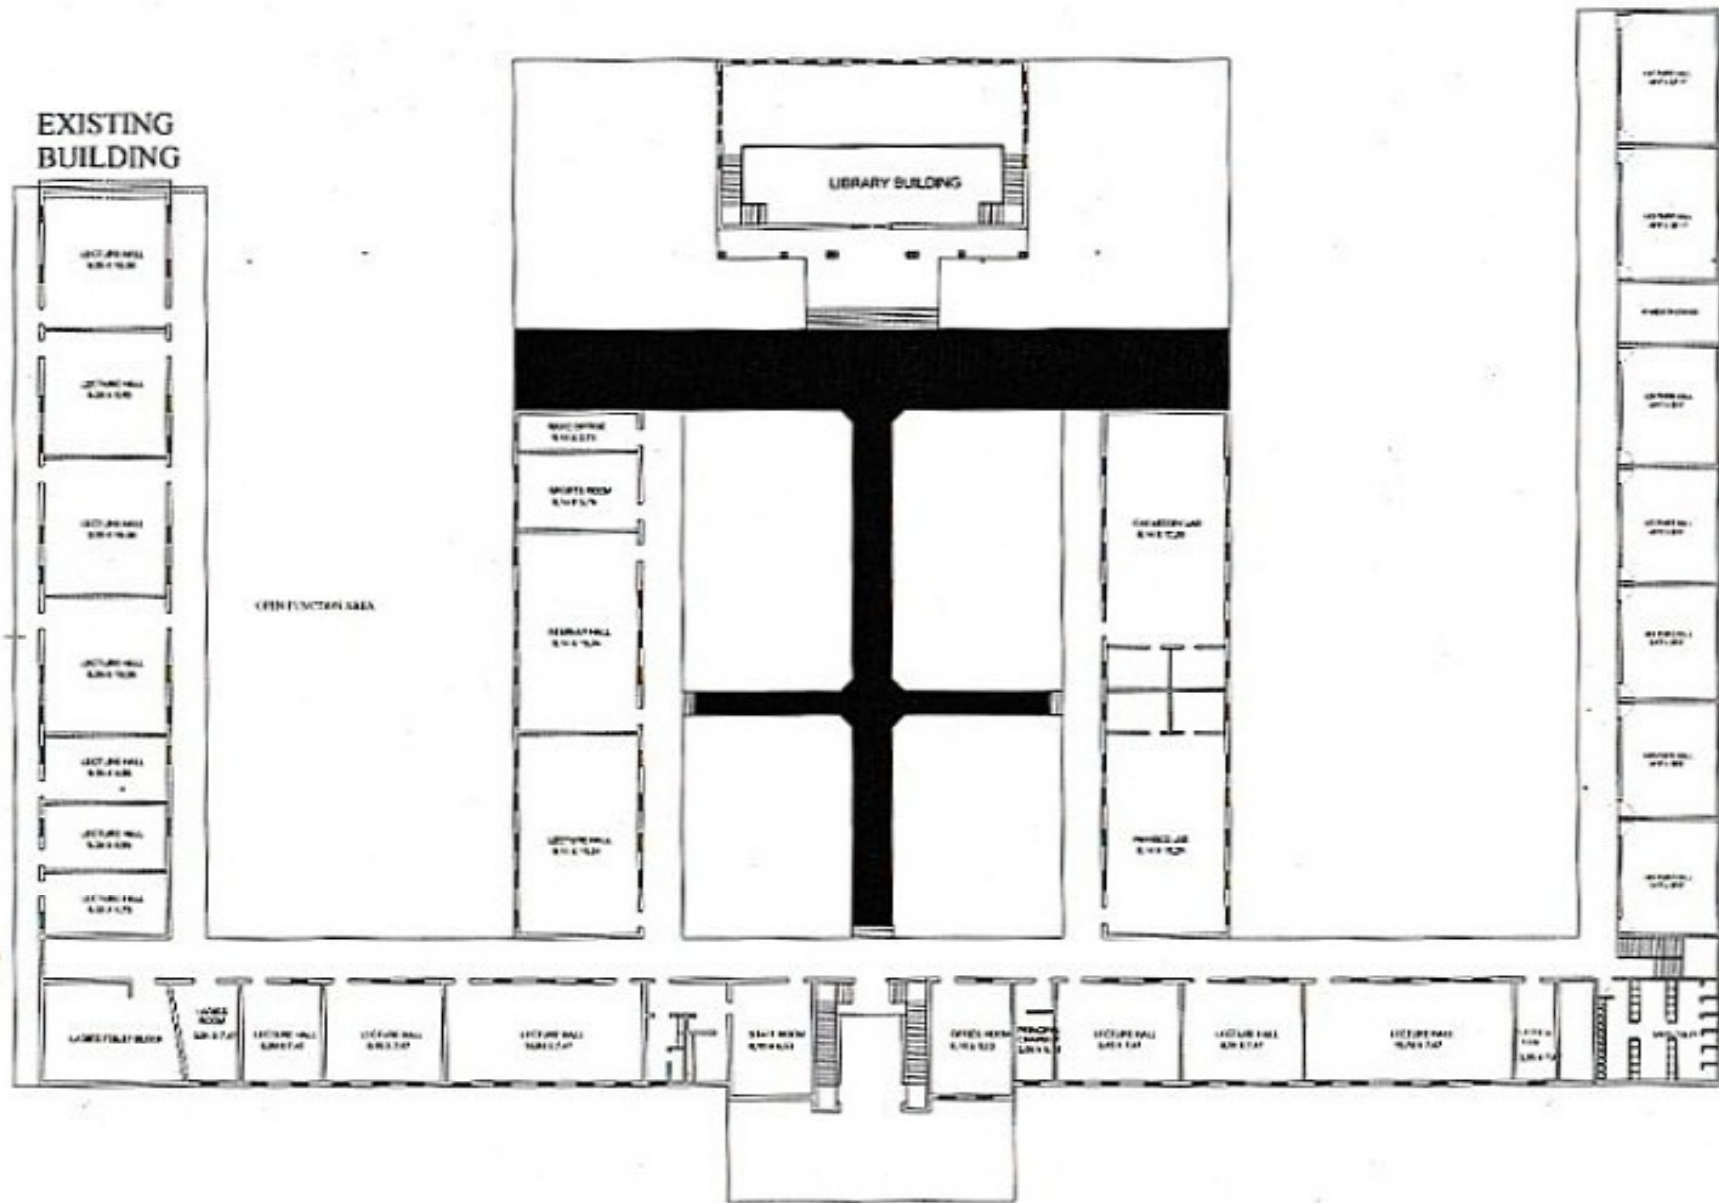


GROUND FLOOR

SITE NO - 291
TOTAL SITE AREA - 7.38 ACRE

S G V V Trust KOPPAL

SGVVT'S
EXISTING BUILDING SHREE GAVISIDDHESHWARA DEGREE COLLEGE KOPPAL

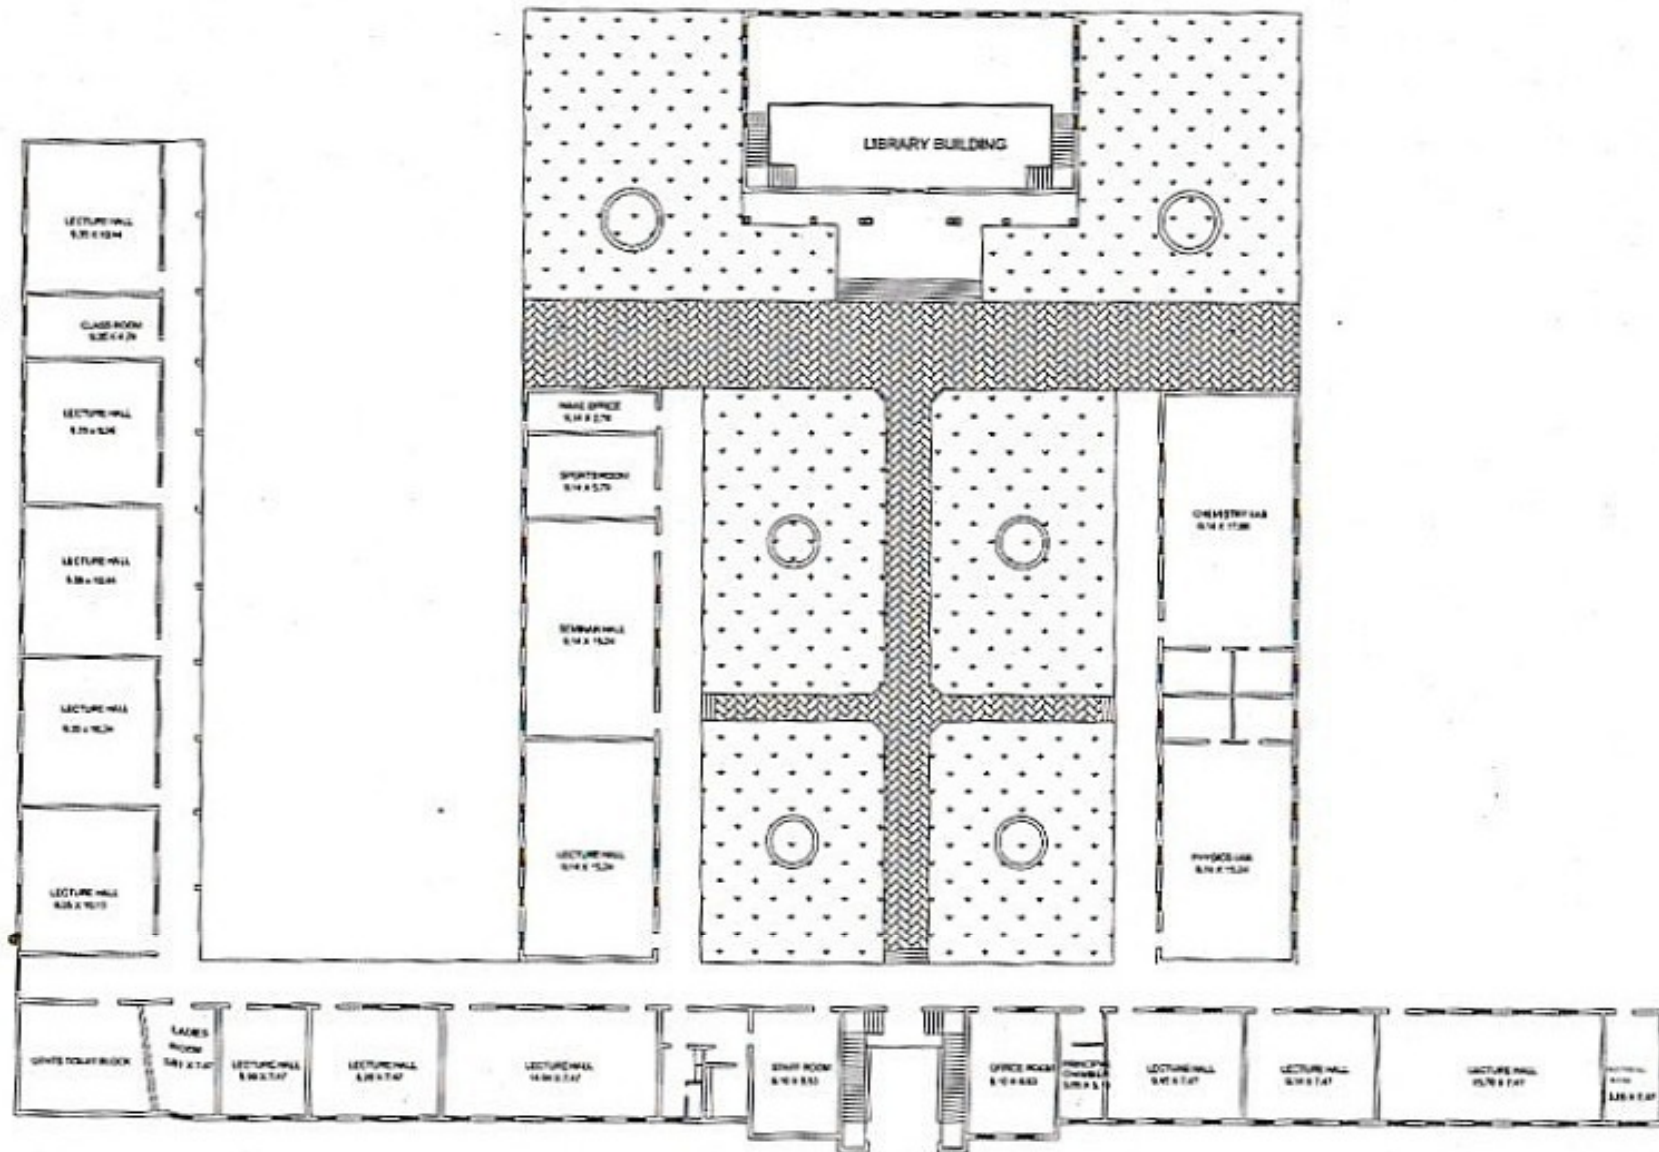

FIRST FLOOR

SITE NO - 291
 TOTAL SITE AREA - 7.38 ACRE
 NA ORDER NO - A.L.N. NO 10/77-78/
 EXISTING BUILDING FIRST FLOOR

S.G.V.V. Trust KOPPAL